


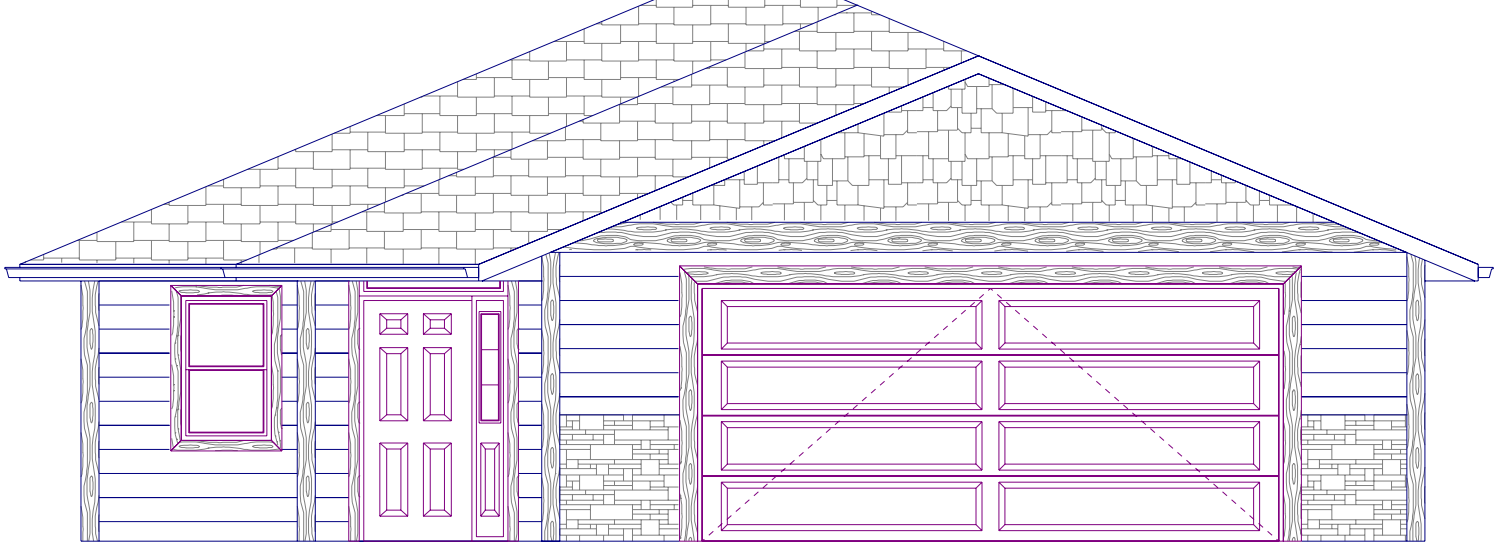


Sandy Ridge Const. Ltd.

1389 Robin Rd
Tappen
BC
V0E 2X2

PHONE: 250-835-2001
FAX: 250-835-2003
src2005@live.com

#11 2792 Alpen
Paradies Rd
Blind Bay
BC

PHONE:
FAX:

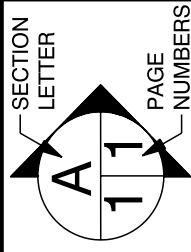

SOFTPLAN
ARCHITECTURAL DESIGN SOFTWARE

DRAWN BY:

SCALE: 3/16" = 1'-0"

DATE: February 12, 2019

PAGE:

1/7

Front Elevation




Sandy Ridge Const. Ltd.

1389 Robin Rd
Tappen
BC
V0E 2X2

PHONE: 250-835-2001
FAX: 250-835-2003
src2005@live.com

#11 2792 Alpen
Paradies Rd
Blind Bay
BC

PHONE:
FAX:

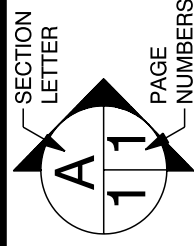

SOFTPLAN
ARCHITECTURAL DESIGN SOFTWARE

DRAWN BY:


SCALE: 3/16" = 1'-0"

DATE: February 12, 2019

PAGE:

2/7

Rear Elevation

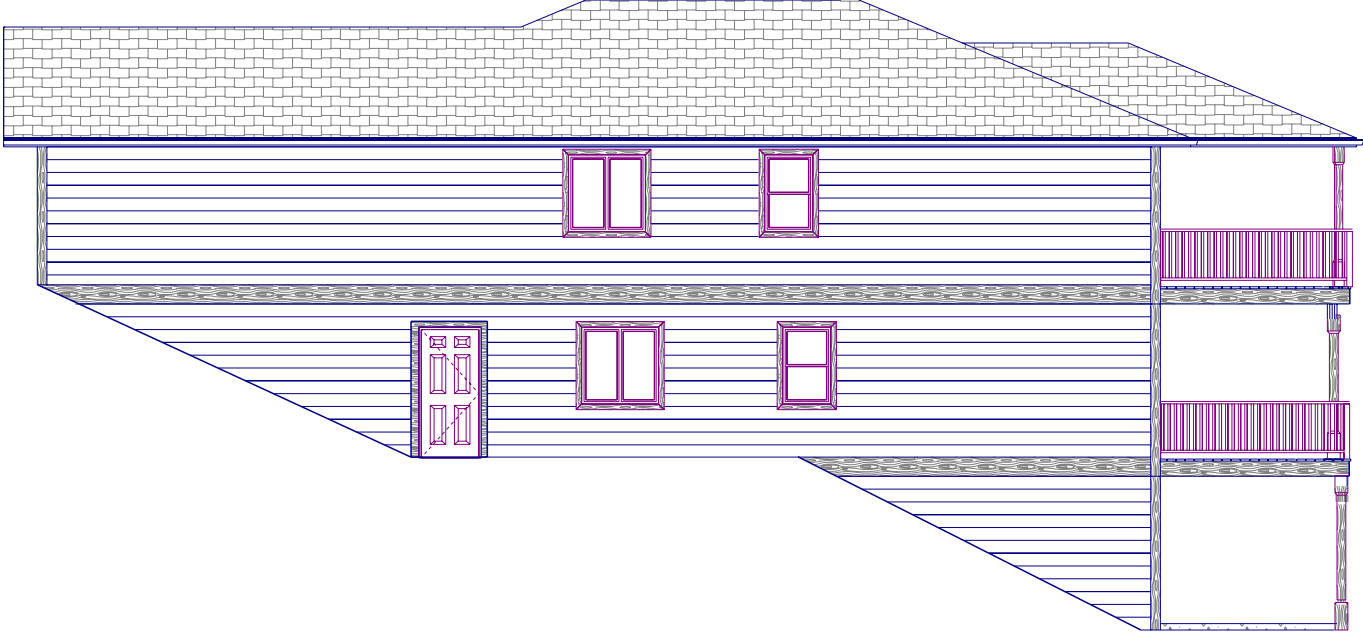


Sandy Ridge Const. Ltd.

1389 Robin Rd
Tappen
BC
V0E 2X2
PHONE: 250-835-2001
FAX: 250-835-2003
src2005@live.com

#11 2792 Alpen
Paradies Rd
Blind Bay
BC

PHONE:
FAX:

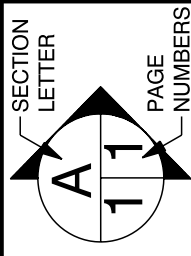

SOFTPLAN
ARCHITECTURAL DESIGN SOFTWARE

DRAWN BY:


SCALE: 1" = 10'-0"

DATE: February 12, 2019

PAGE:

3/7

Right Elevation

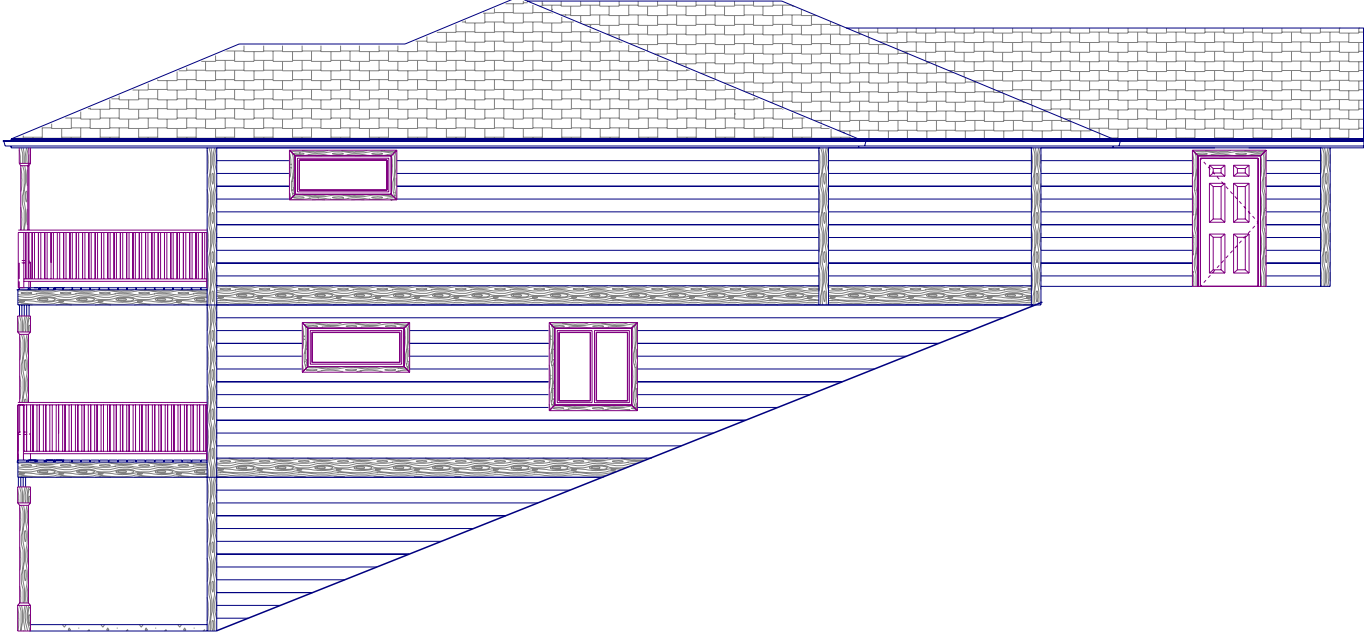

Sandy Ridge Const. Ltd.

1389 Robin Rd
Tappen
BC
V0E 2X2
PHONE: 250-835-2001
FAX: 250-835-2003
src2005@live.com

#11 2792 Alpen
Paradies Rd
Blind Bay
BC


PHONE:
FAX:

SOFTPLAN
ARCHITECTURAL DESIGN SOFTWARE

DRAWN BY:

SCALE: 1" = 10'-0"


DATE: February 12, 2019

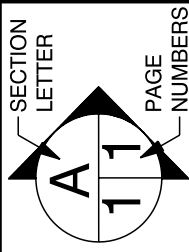

PAGE:

4/7

Left Elevation

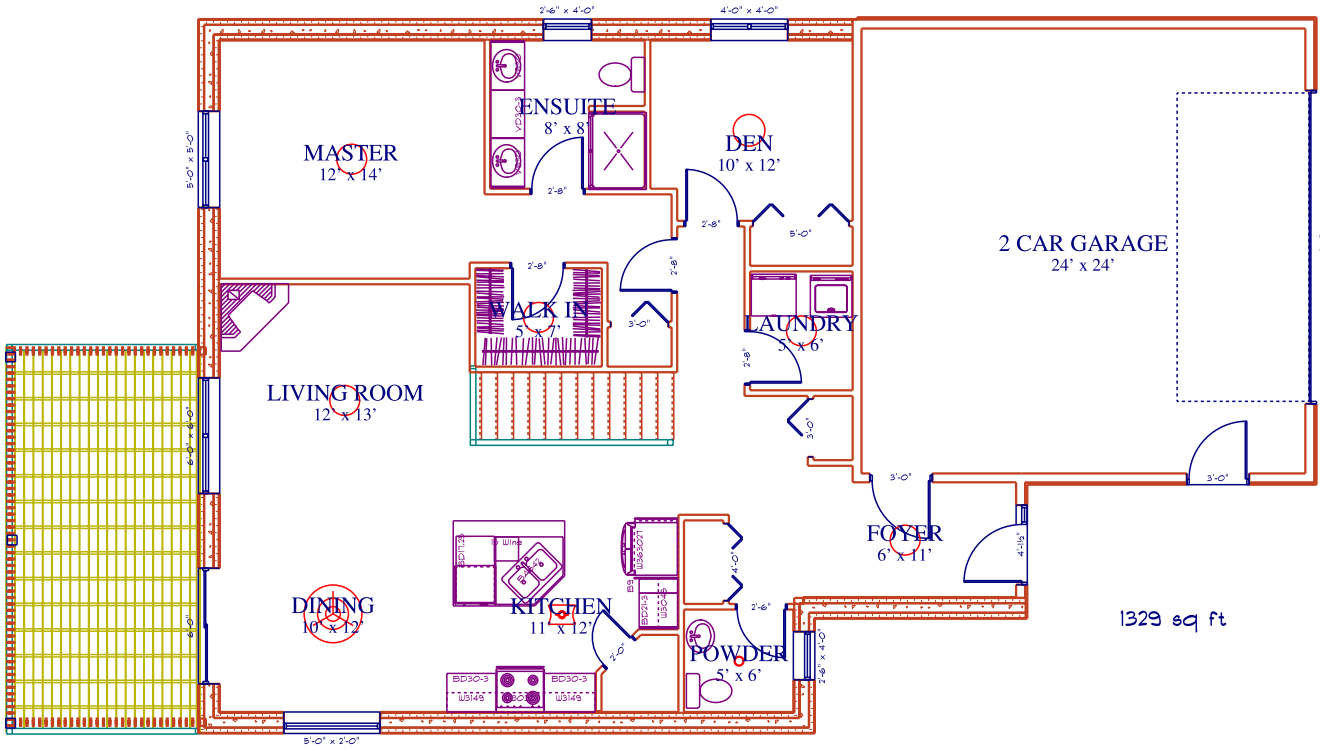


Sandy Ridge Const. Ltd.
 1389 Robin Rd
 Tappen
 BC
 V0E 2X2
 PHONE: 250-835-2001
 FAX: 250-835-2003
 src2005@live.com

#11 2792 Alpen
 Paradies Rd
 Blind Bay
 BC
 PHONE:
 FAX:
 SECTION LETTER
A
 PAGE NUMBERS
11

SOFTPLAN
 ARCHITECTURAL DESIGN SOFTWARE

DRAWN BY:
 SCALE: 1" = 10'-0"
 DATE: February 12, 2019
 PAGE: **5/7**
 Main Floor

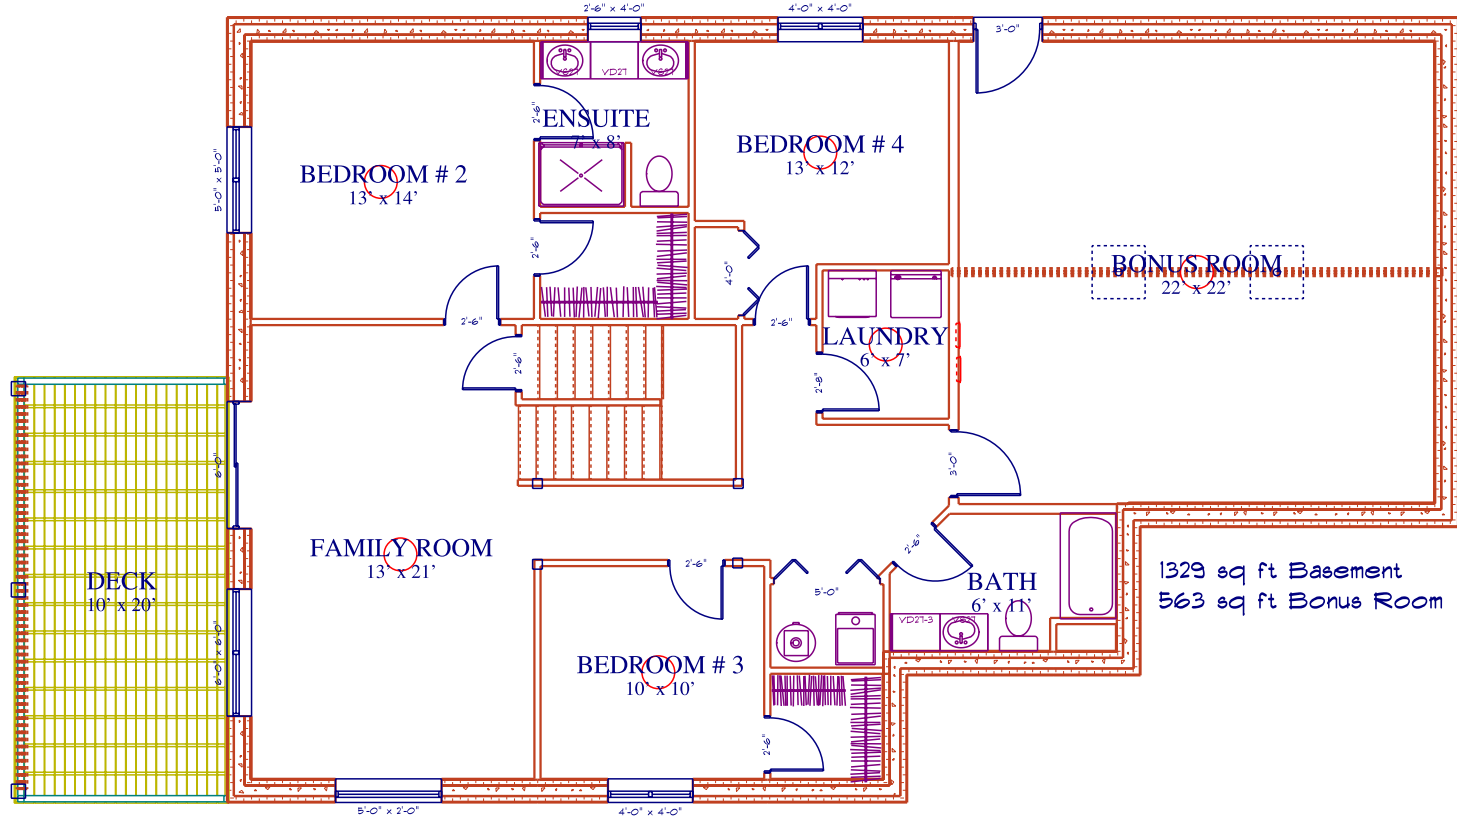

Sandy Ridge Const. Ltd.

1389 Robin Rd
Tappen
BC
V0E 2X2

PHONE: 250-835-2001
FAX: 250-835-2003
src2005@live.com

#11 2792 Alpen


Paradies Rd

Blind Bay

BC

PHONE:

FAX:

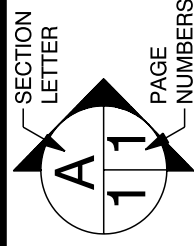

PAGE:

6/7


Basement

DRAWN BY:

SCALE: 0.1100" = 1'-0"

DATE: February 12, 2019

SOFTPLAN
ARCHITECTURAL DESIGN SOFTWARE

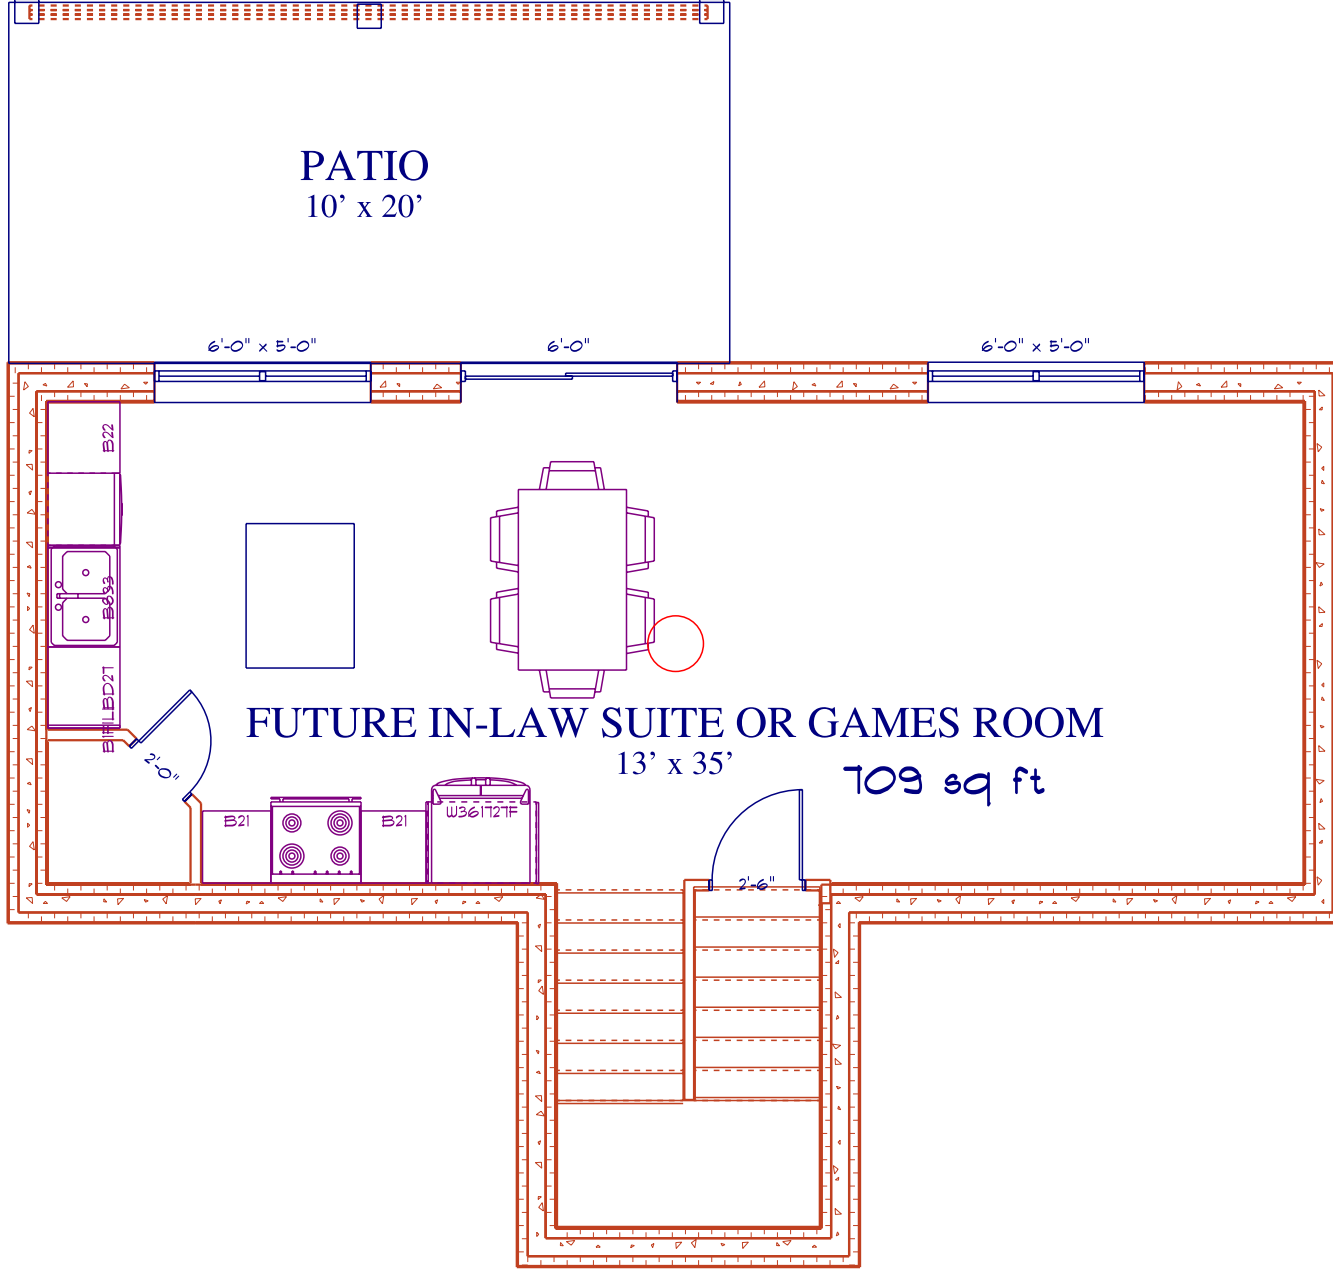


Sandy Ridge Const. Ltd.

1389 Robin Rd
Tappen
BC
V0E 2X2

PHONE: 250-835-2001
FAX: 250-835-2003
src2005@live.com

SOFTPLAN
ARCHITECTURAL DESIGN SOFTWARE

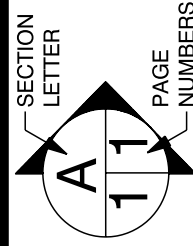

PAGE: **7/7**
Bottom Basement

#11 2792 Alpen
Paradies Rd
Blind Bay
BC

PHONE:
FAX:

DRAWN BY:

SCALE: 3/16" = 1'-0"

DATE: February 12, 2019